




ELEVATION TO SERVICE ROAD

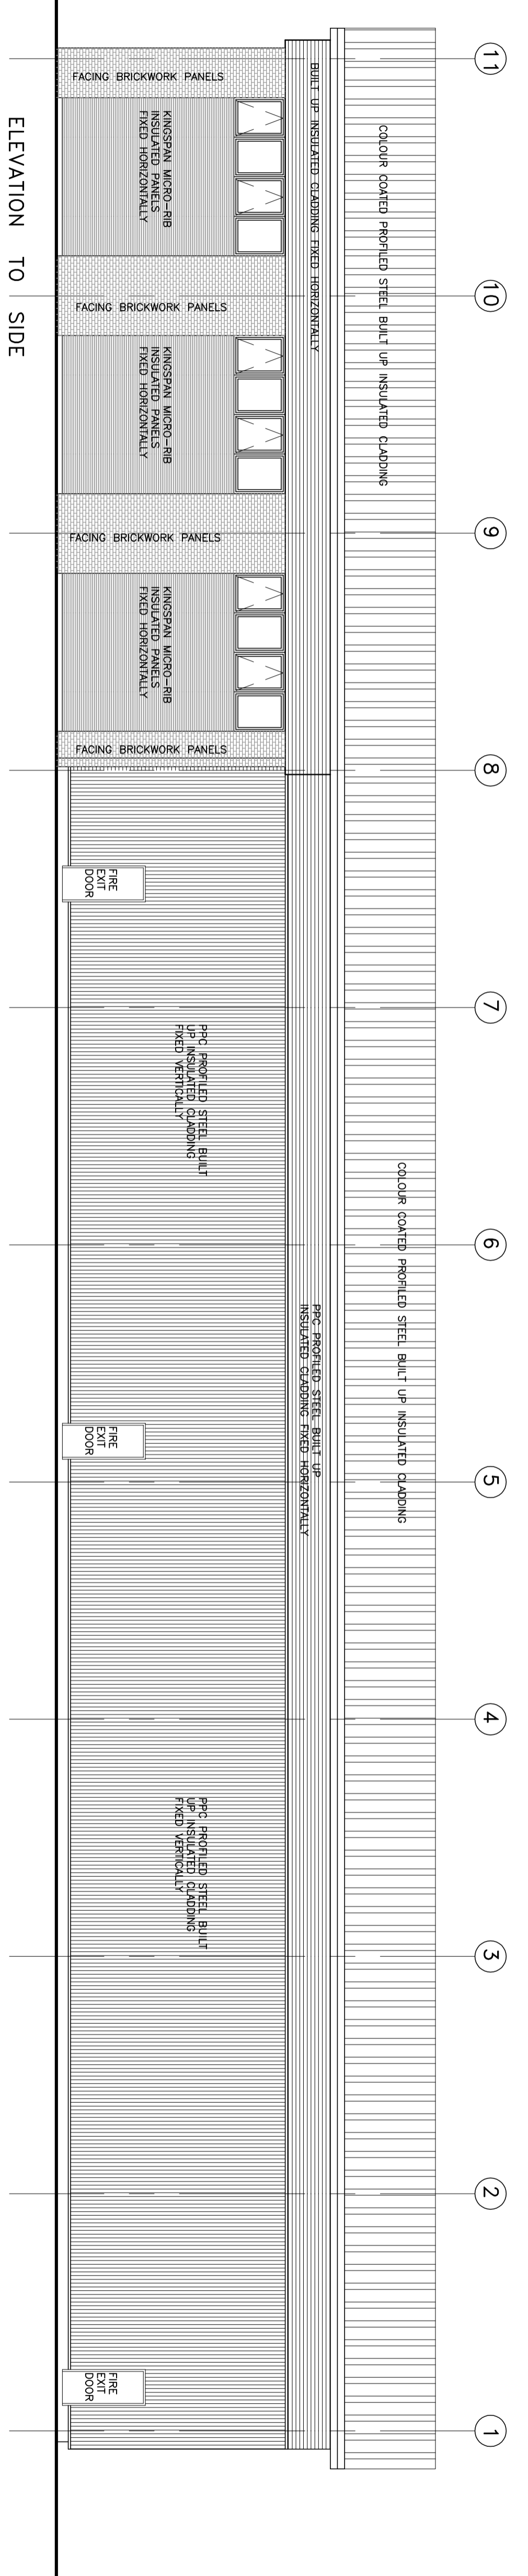

ELEVATION TO SIDE

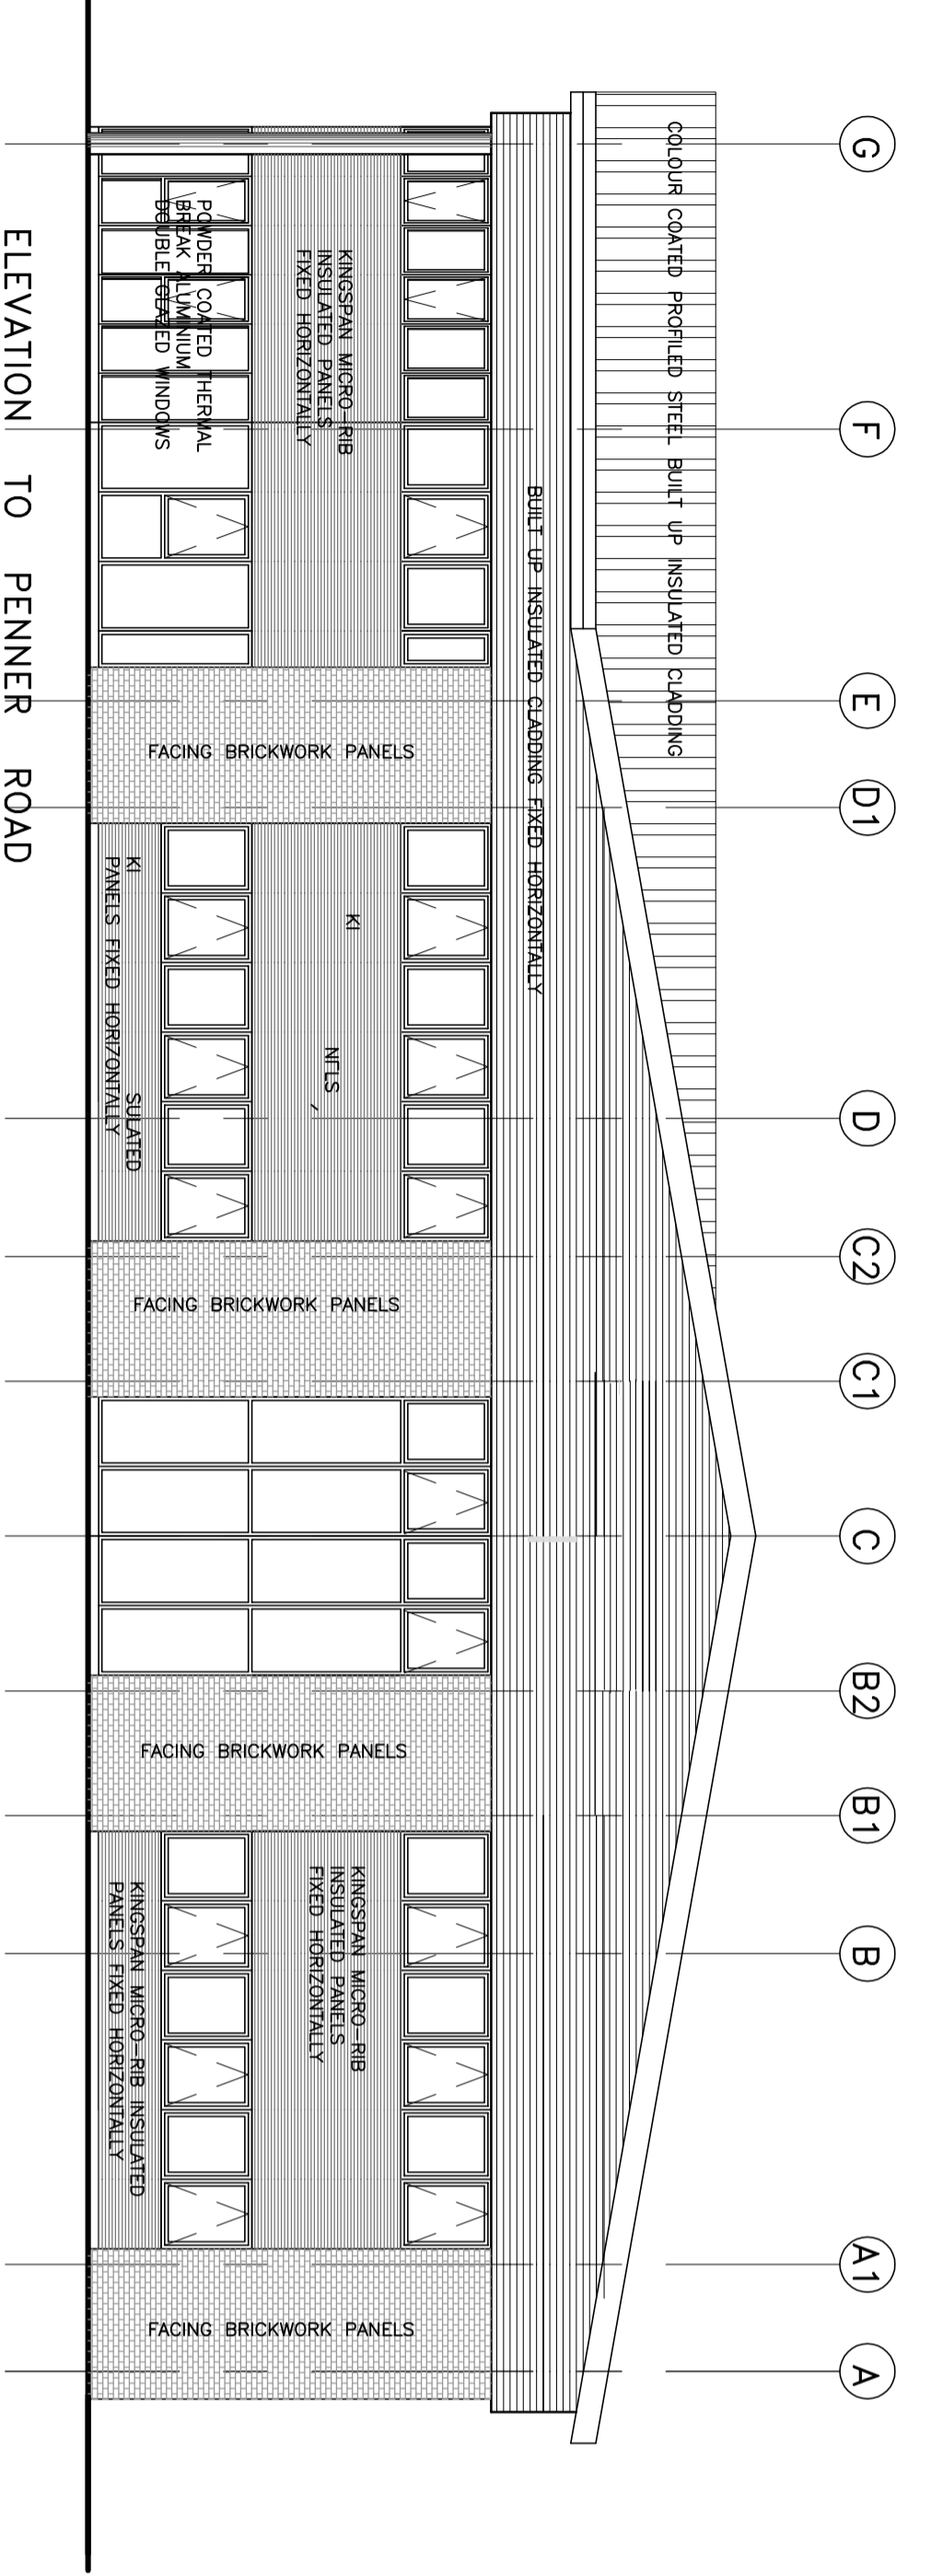

ELEVATION TO PENNER ROAD

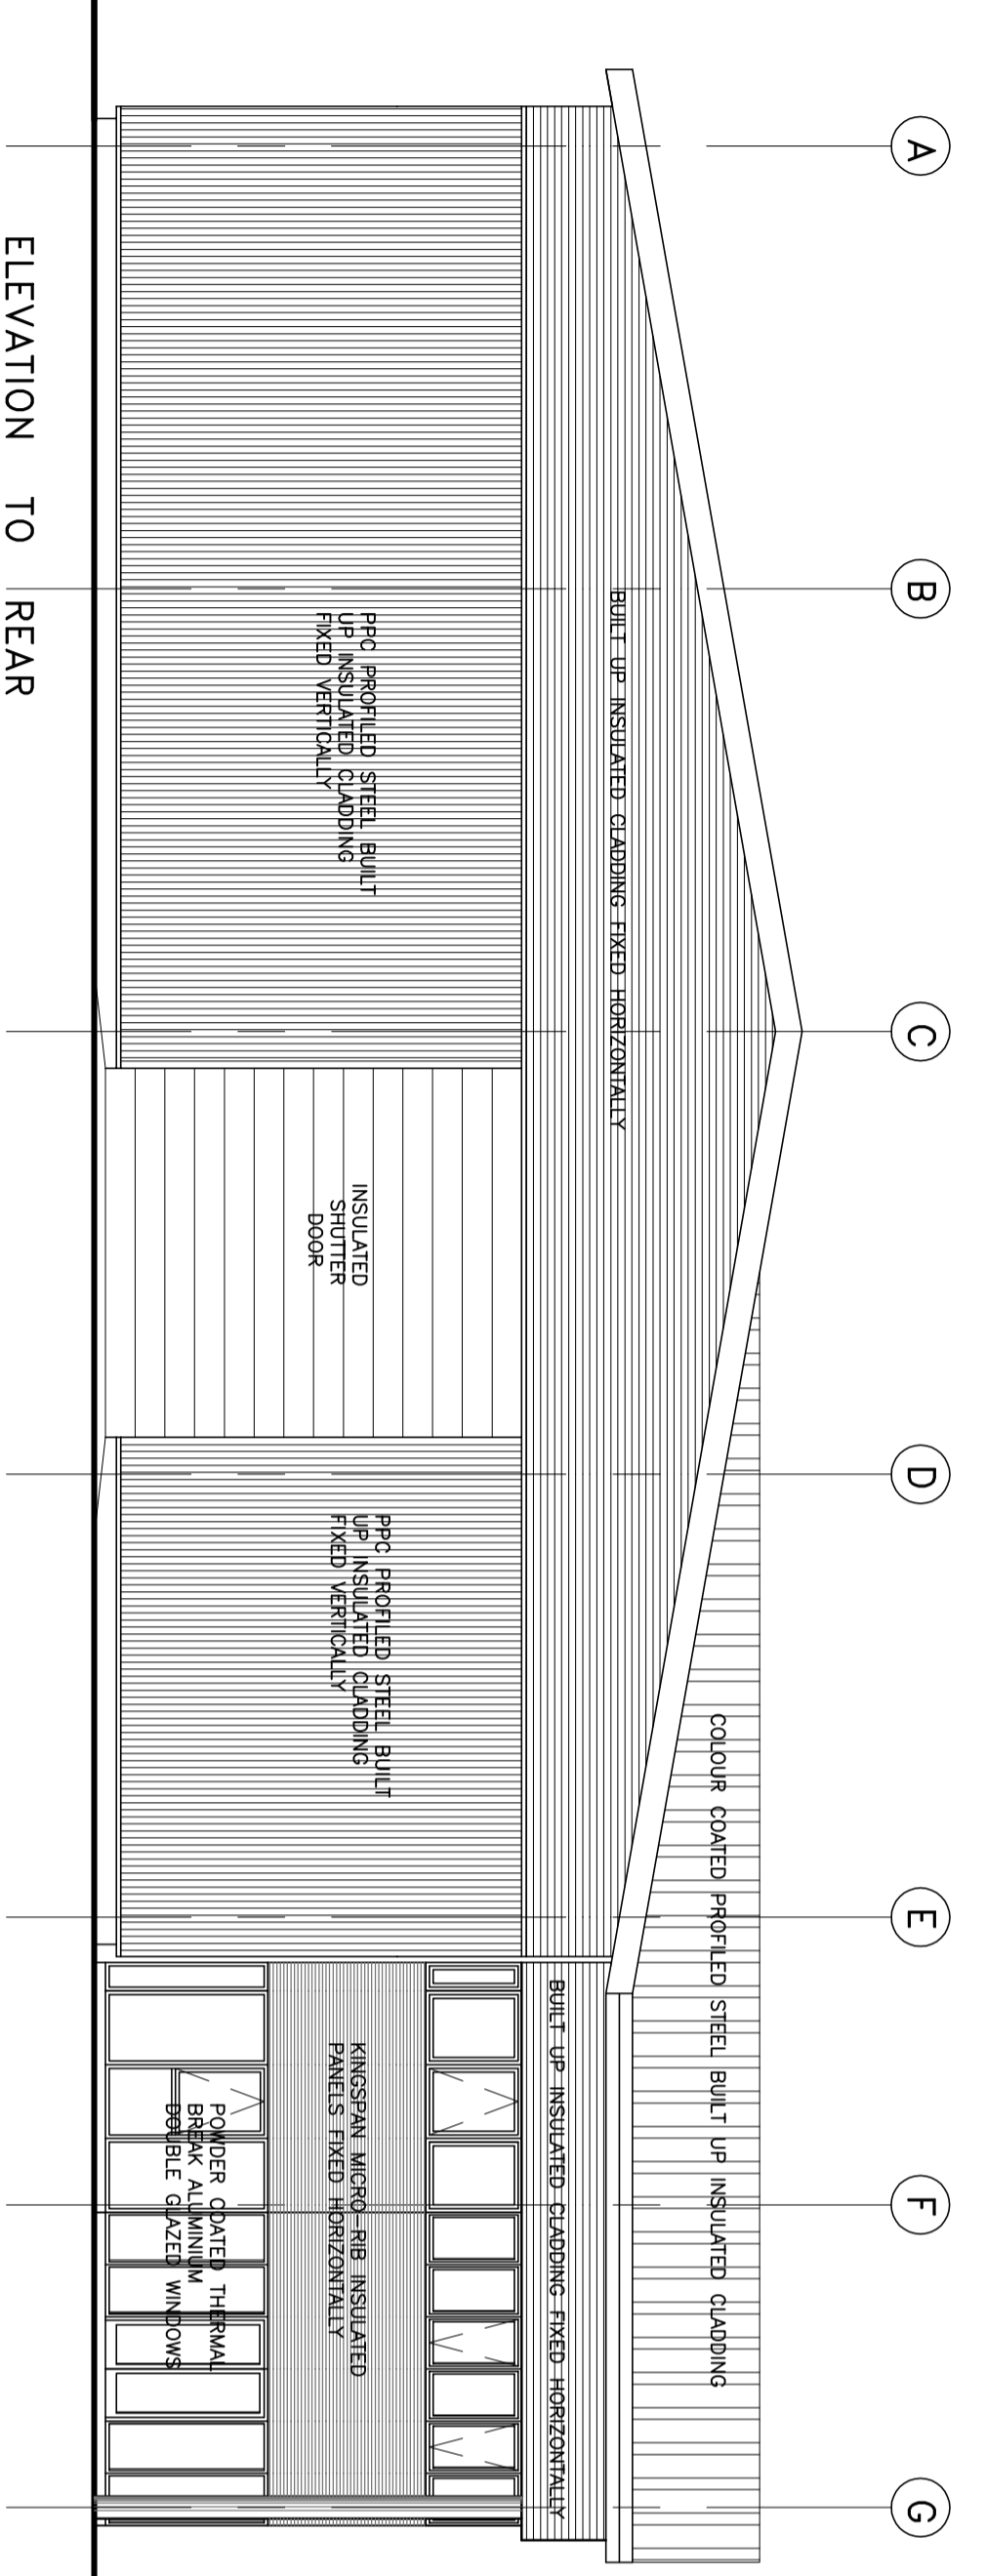

ELEVATION TO REAR

BARRELMAKER PROPERTIES LTD
 SITE 2, PENNER ROAD
 HAVANT
 ELEVATIONS
 Date: 11/03/04 Scale: 1:100